


100TDiBF Installation

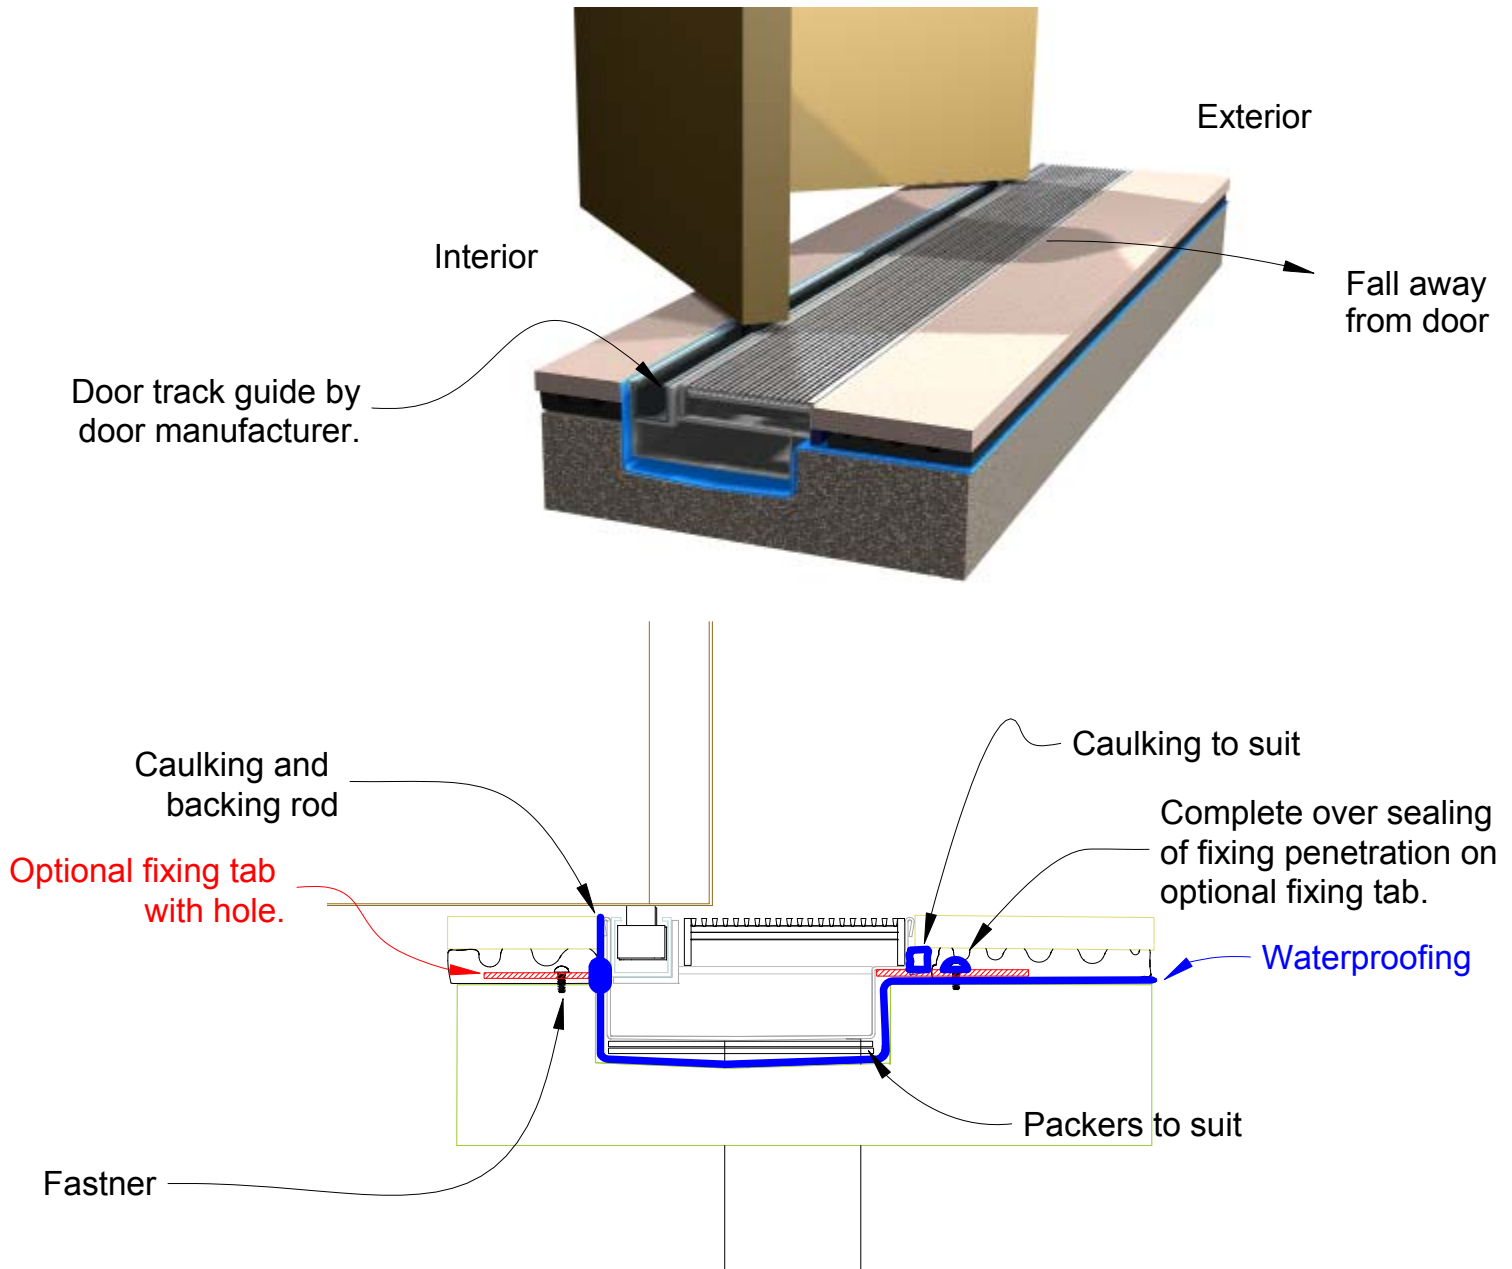

For 100ARTDiBF, 100TRTDiBF, 100TiTDiBF, 100MNDTDiBF and 100PSTDiBF



Outlet size and frequency is determined by a hydraulic consultant. Standard outlet sizes are DN50, 80 & 100. Install as per waterproofing AS3740. Wind load standards may require the optional fixing tabs. Ensure the channel is slightly lower than adjacent floor surfaces and caulk over to ensure water does not stand against the channel. Exterior surface to fall away from door.

