


# 100Tii Concrete Floor or Deck


For 100Tii20CO, 100Tii20MTL, 100Tii30MTL, 100TiiCo30, 100TiXi20MTL, 100Tii40MTL.



## Slab on Ground

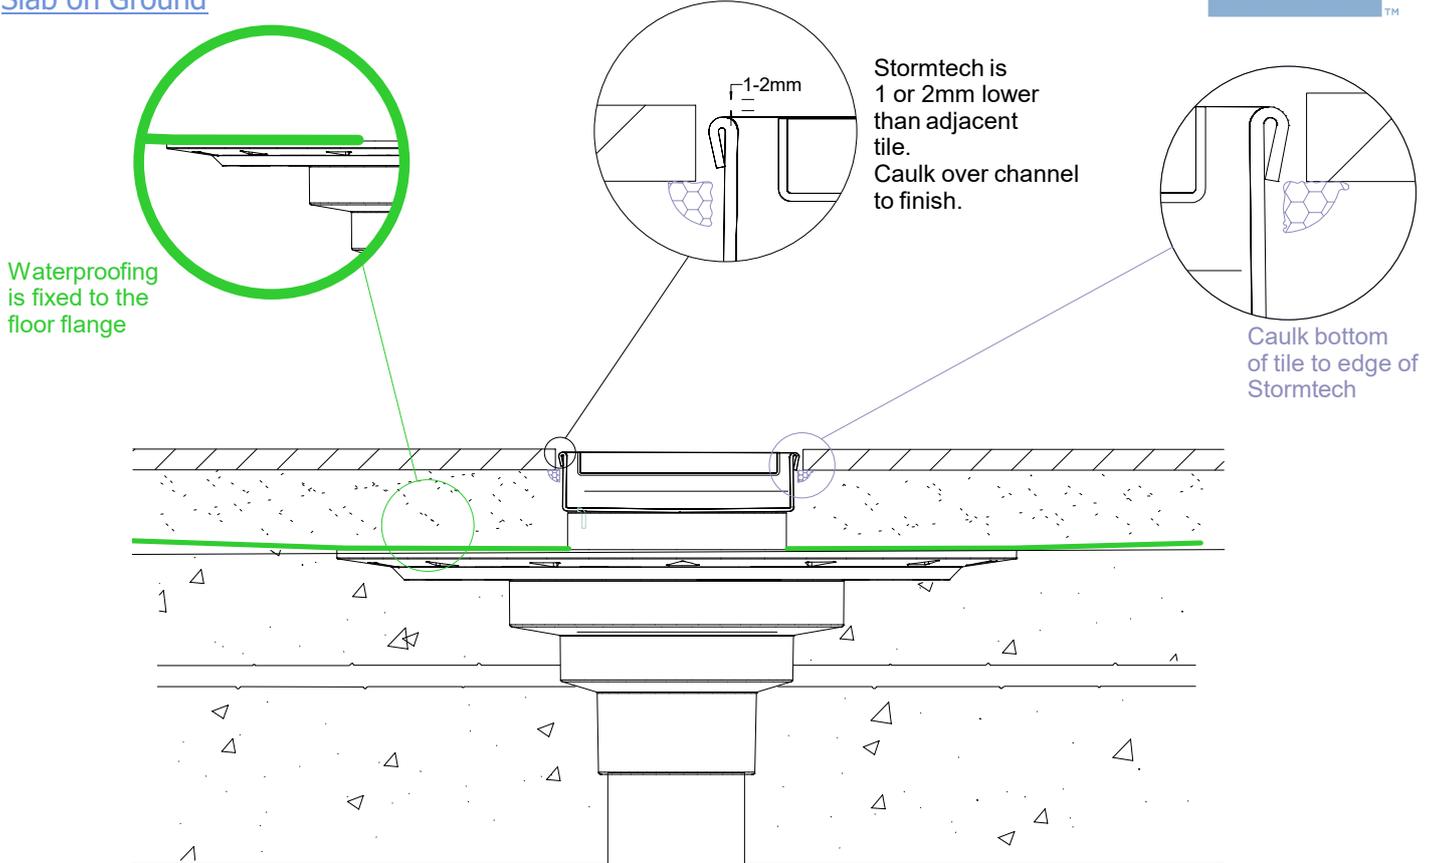

## Suspended Slab

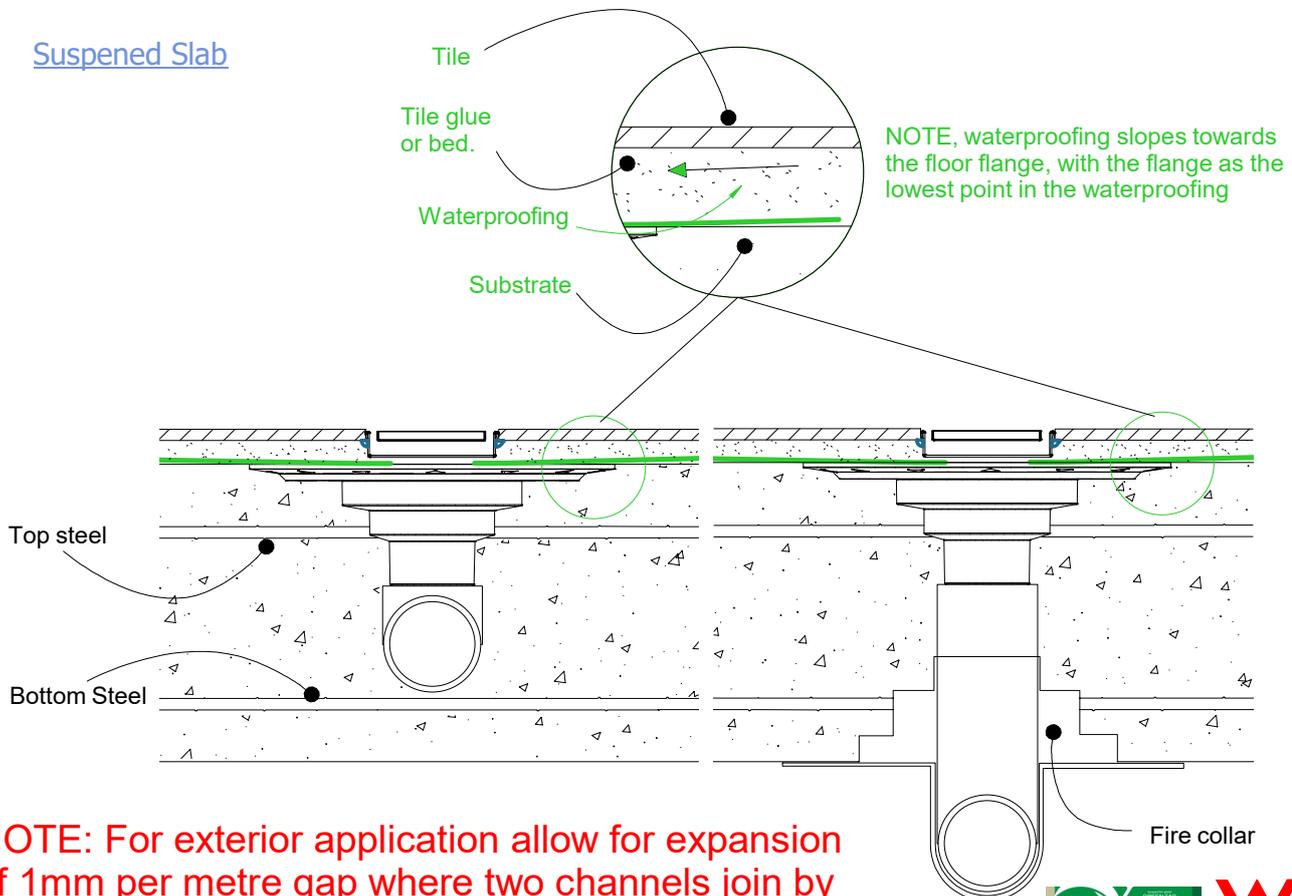

**NOTE: For exterior application allow for expansion of 1mm per metre gap where two channels join by using quality suitable flexible sealant on channel joiners.**

