



100x50MTL grate and channel installation

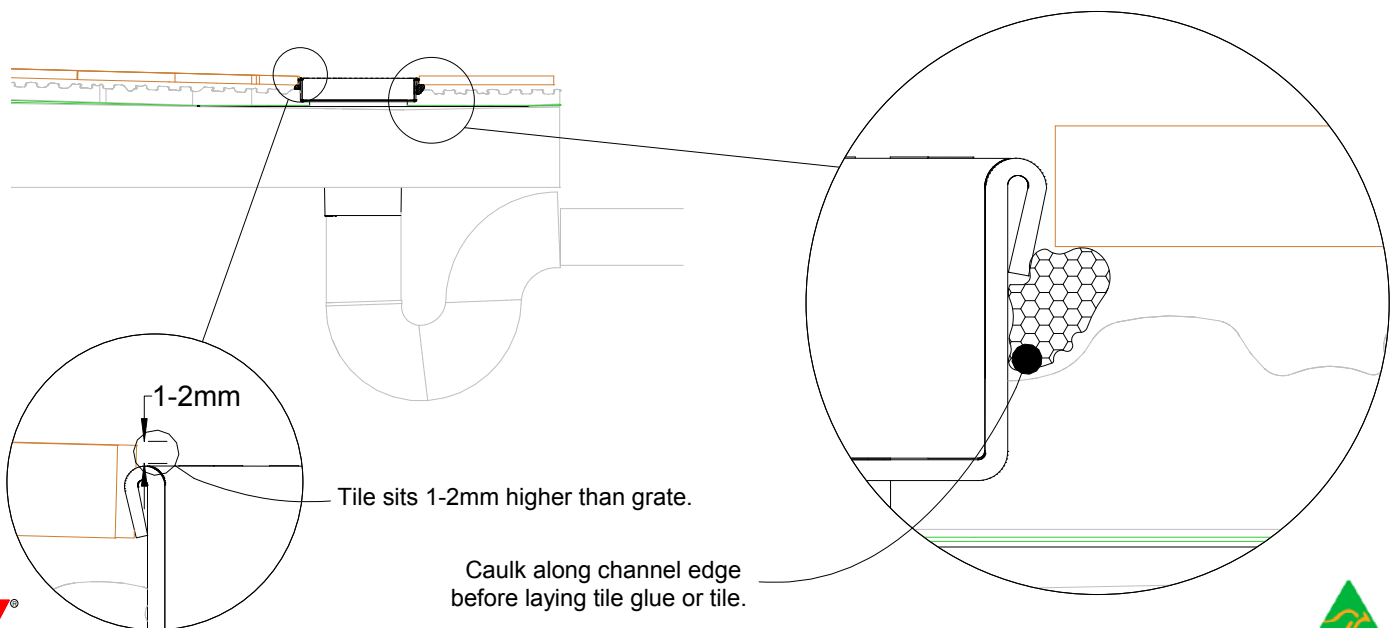

Note: Install the channel with the grate or a timber insert cut to the same width in place to prevent the sides from squashing in during installation. Keep the grate covered or protected to avoid scratches while setting or pouring concrete around the channel.

NOTE, refer to AS3500 for outlet size requirements specific to your installation.

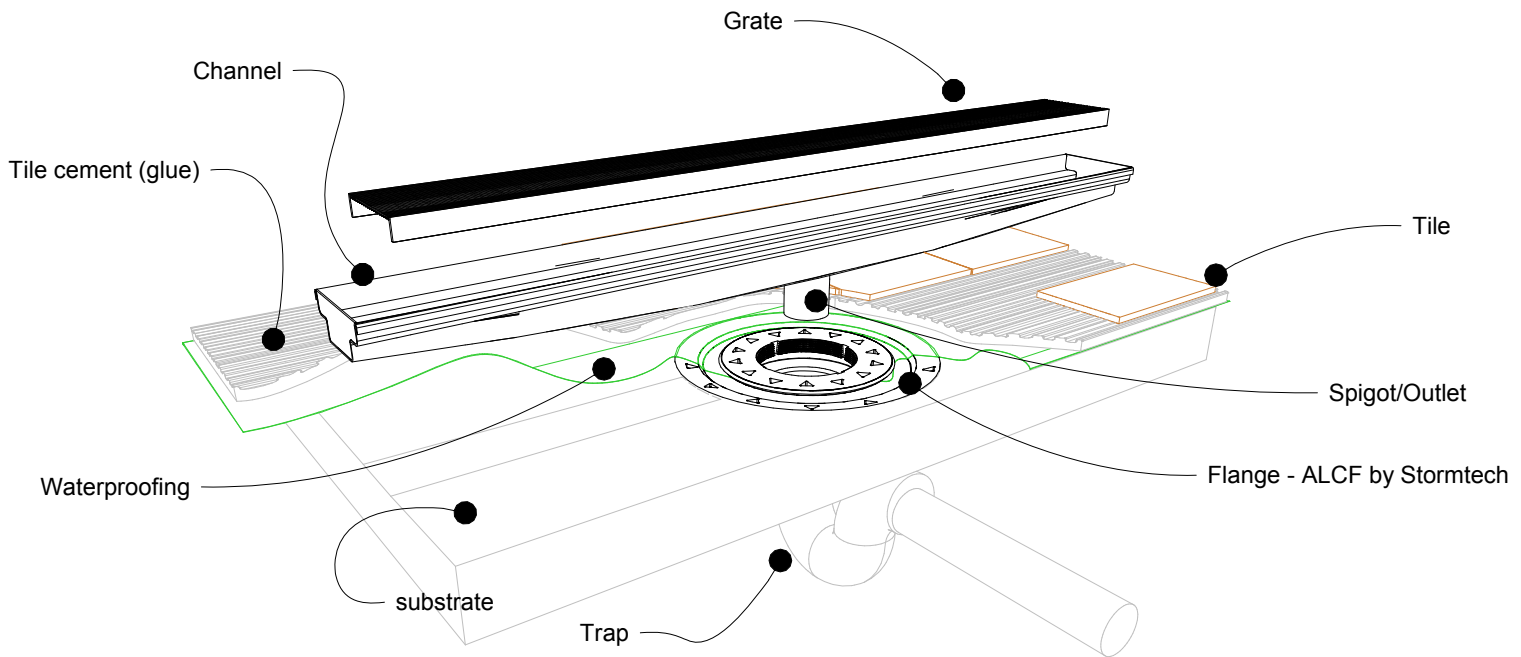

Level 2 Licence WMK21249

