
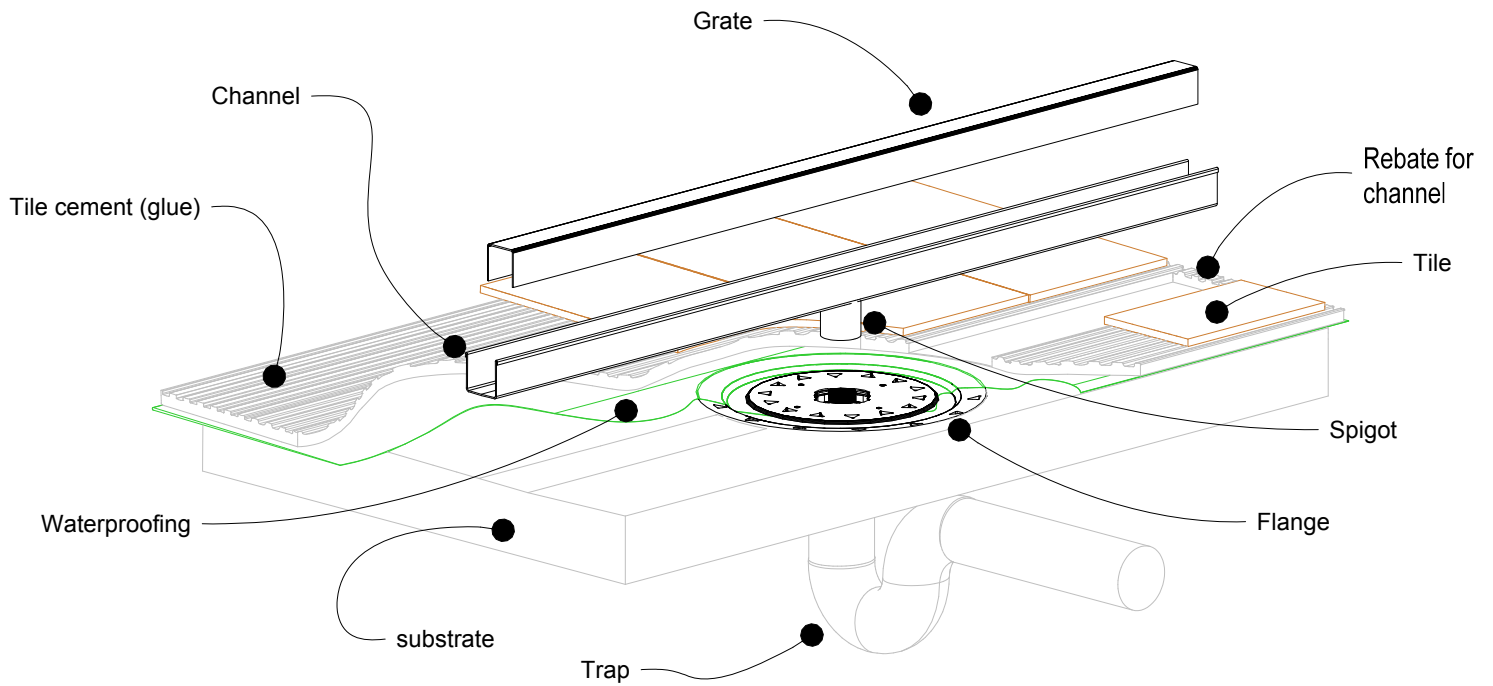


# 38MTL Bathroom DN 40 outlet.

For 38ARi40MTL, 38PHi40MTL, and 38PSi40MTL

NOTE, refer to AS3500 for specific outlet pipe sizes related to your specific installation.

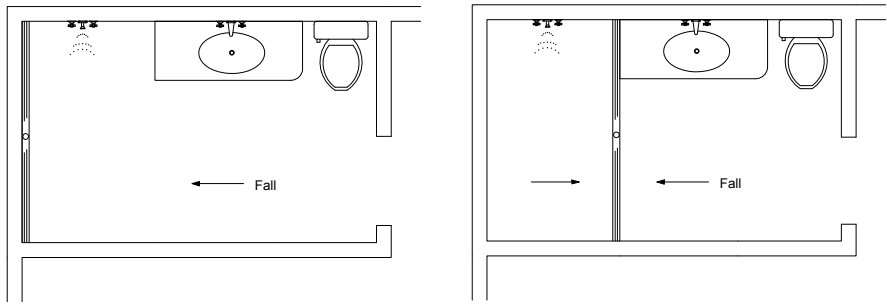

NOTE, this method requires the channel system to be above and separate from the waterproofing

