



65TiG25 TIMBER FLOOR/DECK

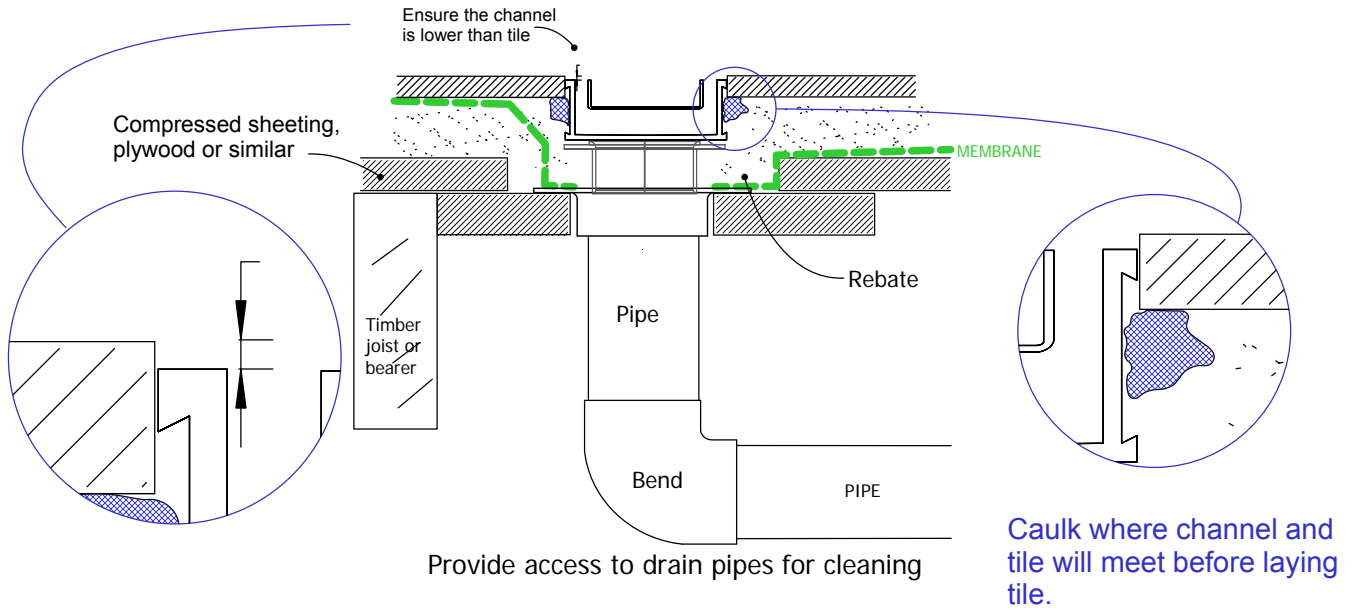

When 65TiG25 is running parallel to joist/bearer



When 65TiG25 is running perpendicular to joist/bearer

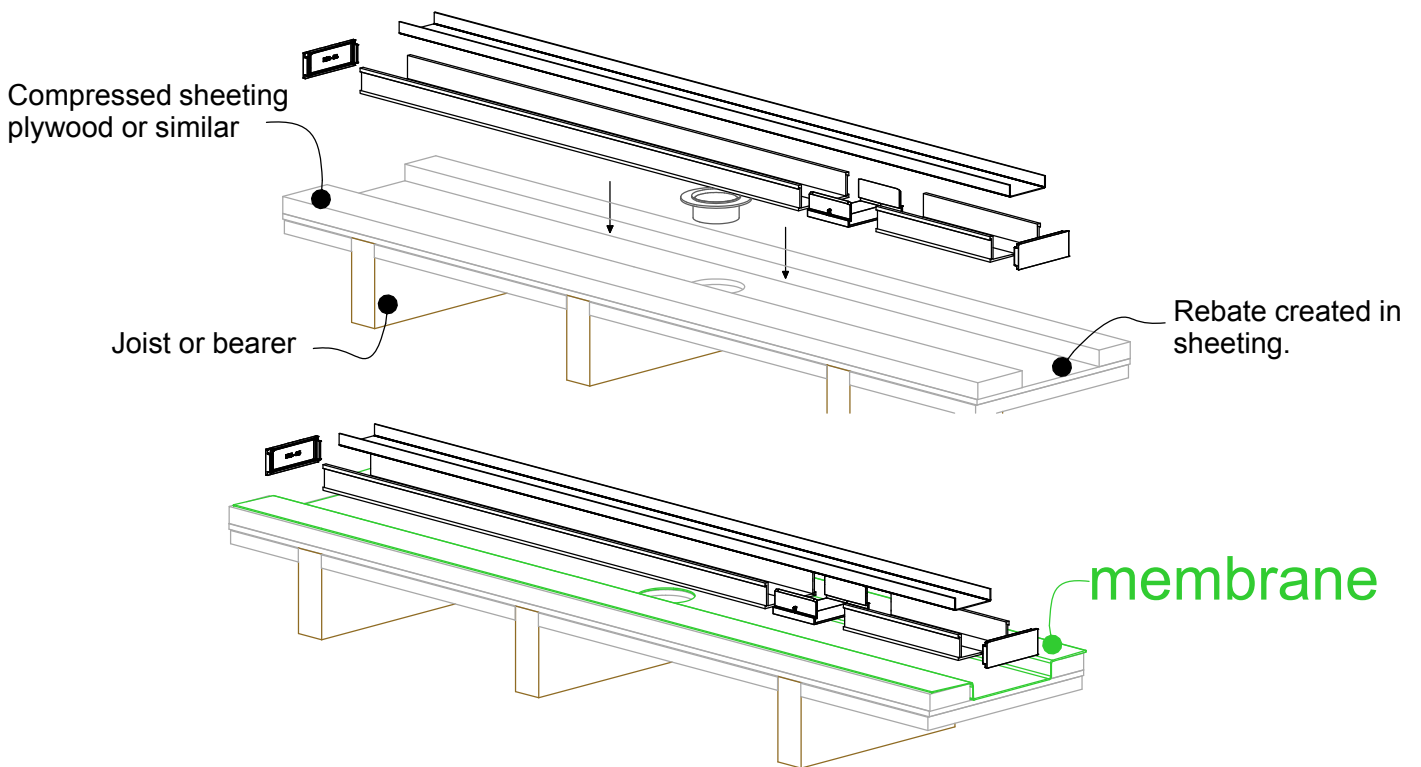

NOTE: For exterior application allow for expansion of 1mm per metre by using quality suitable flexible sealant on channel joints. Use PVC solvent cement and primer for ends and outlets.

