



65i25 Bathroom (Kits under 2m)

For 65ARi25, 65MNDi25, 65PHi25,
65PSi25, 65TRi25, and 65TRTi25.

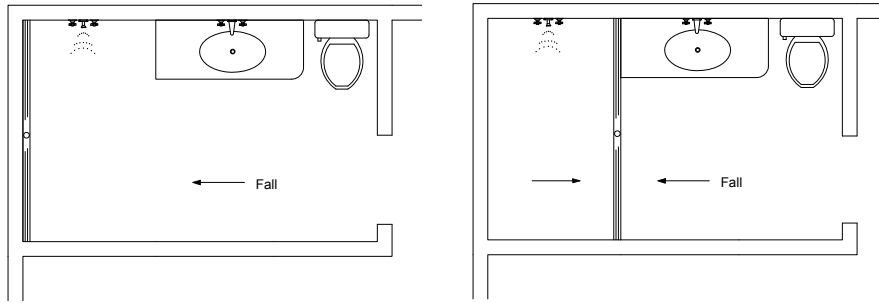

NOTE, refer to AS3500 for specific outlet pipe sizes related to your specific installation.

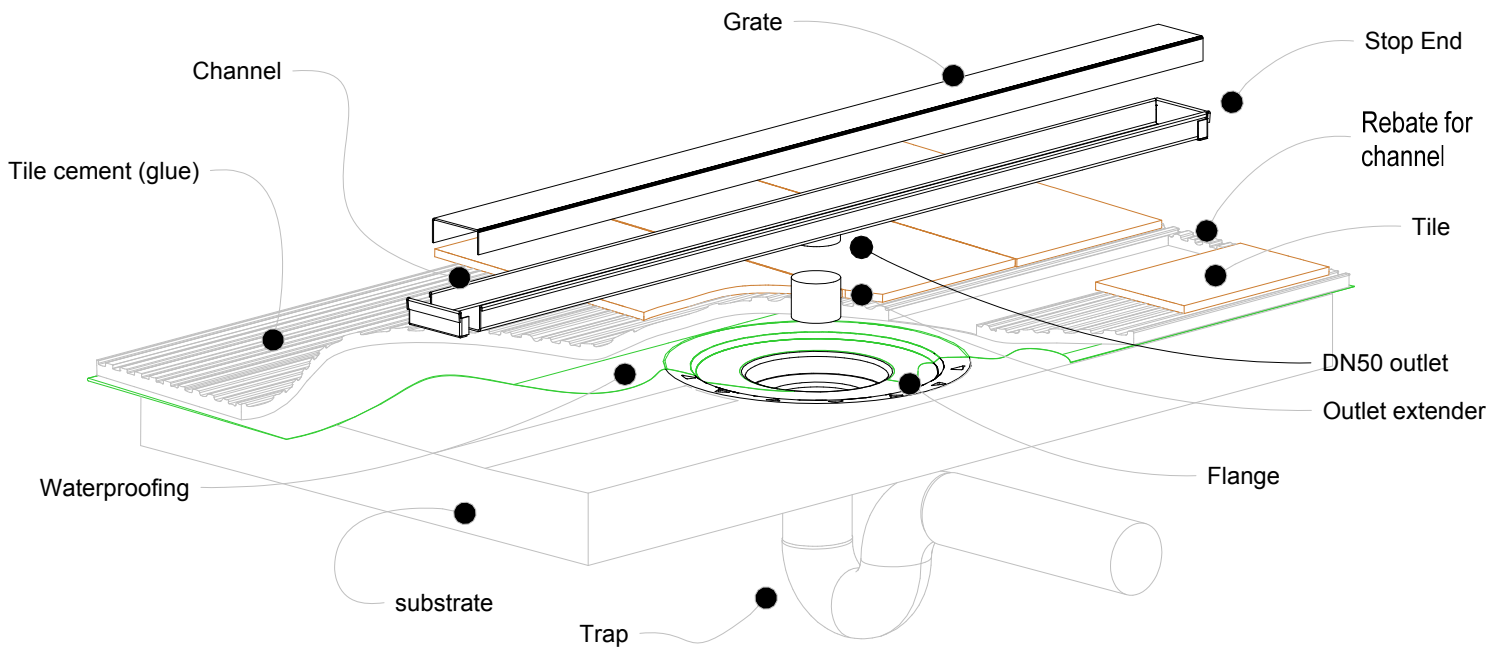

NOTE, this method requires the channel system to be ABOVE and SEPARATE from the WATERPROOFING.

