



SQ100 Bathroom

For SQ100AR, SQ100MND, SQ100PH
SQ100PS, and SQ100TR

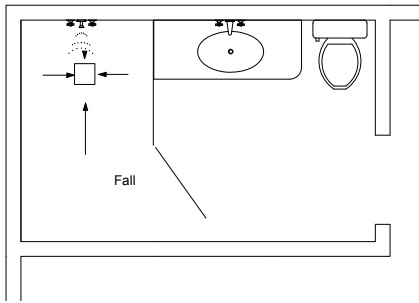

NOTE, refer to AS3500 for specific outlet pipe sizes related to your specific installation.

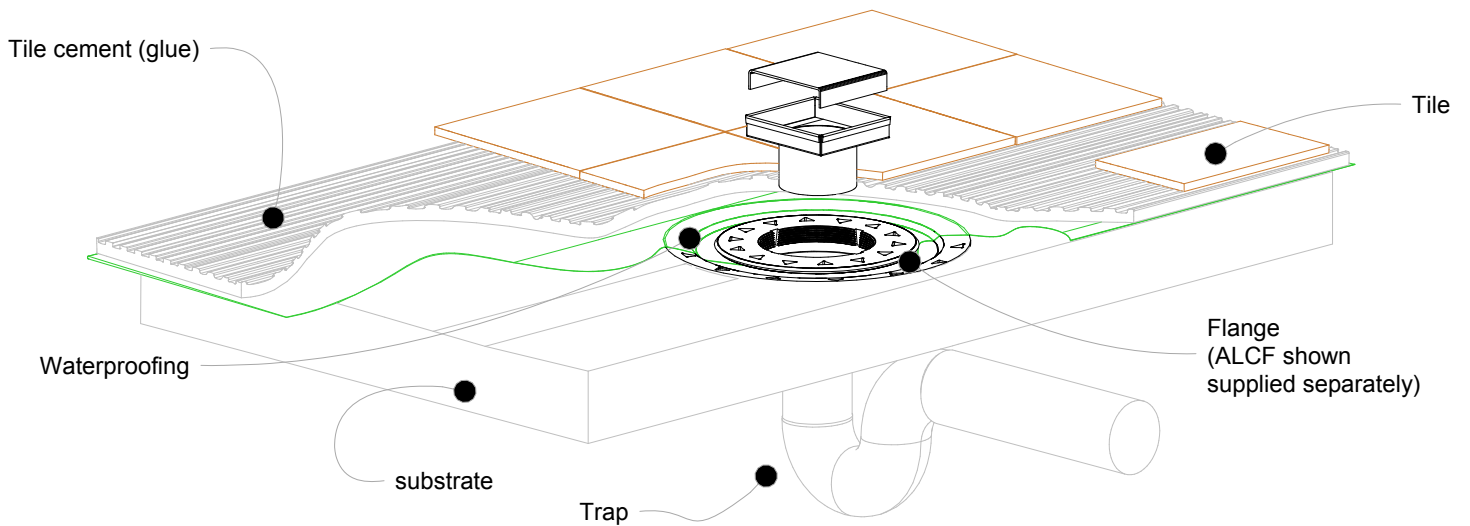

NOTE, this method requires the channel system to be above and separate from the waterproofing

